


FIRE PROTECTION PLAN

SHEET 1 OF 1 SHEETS

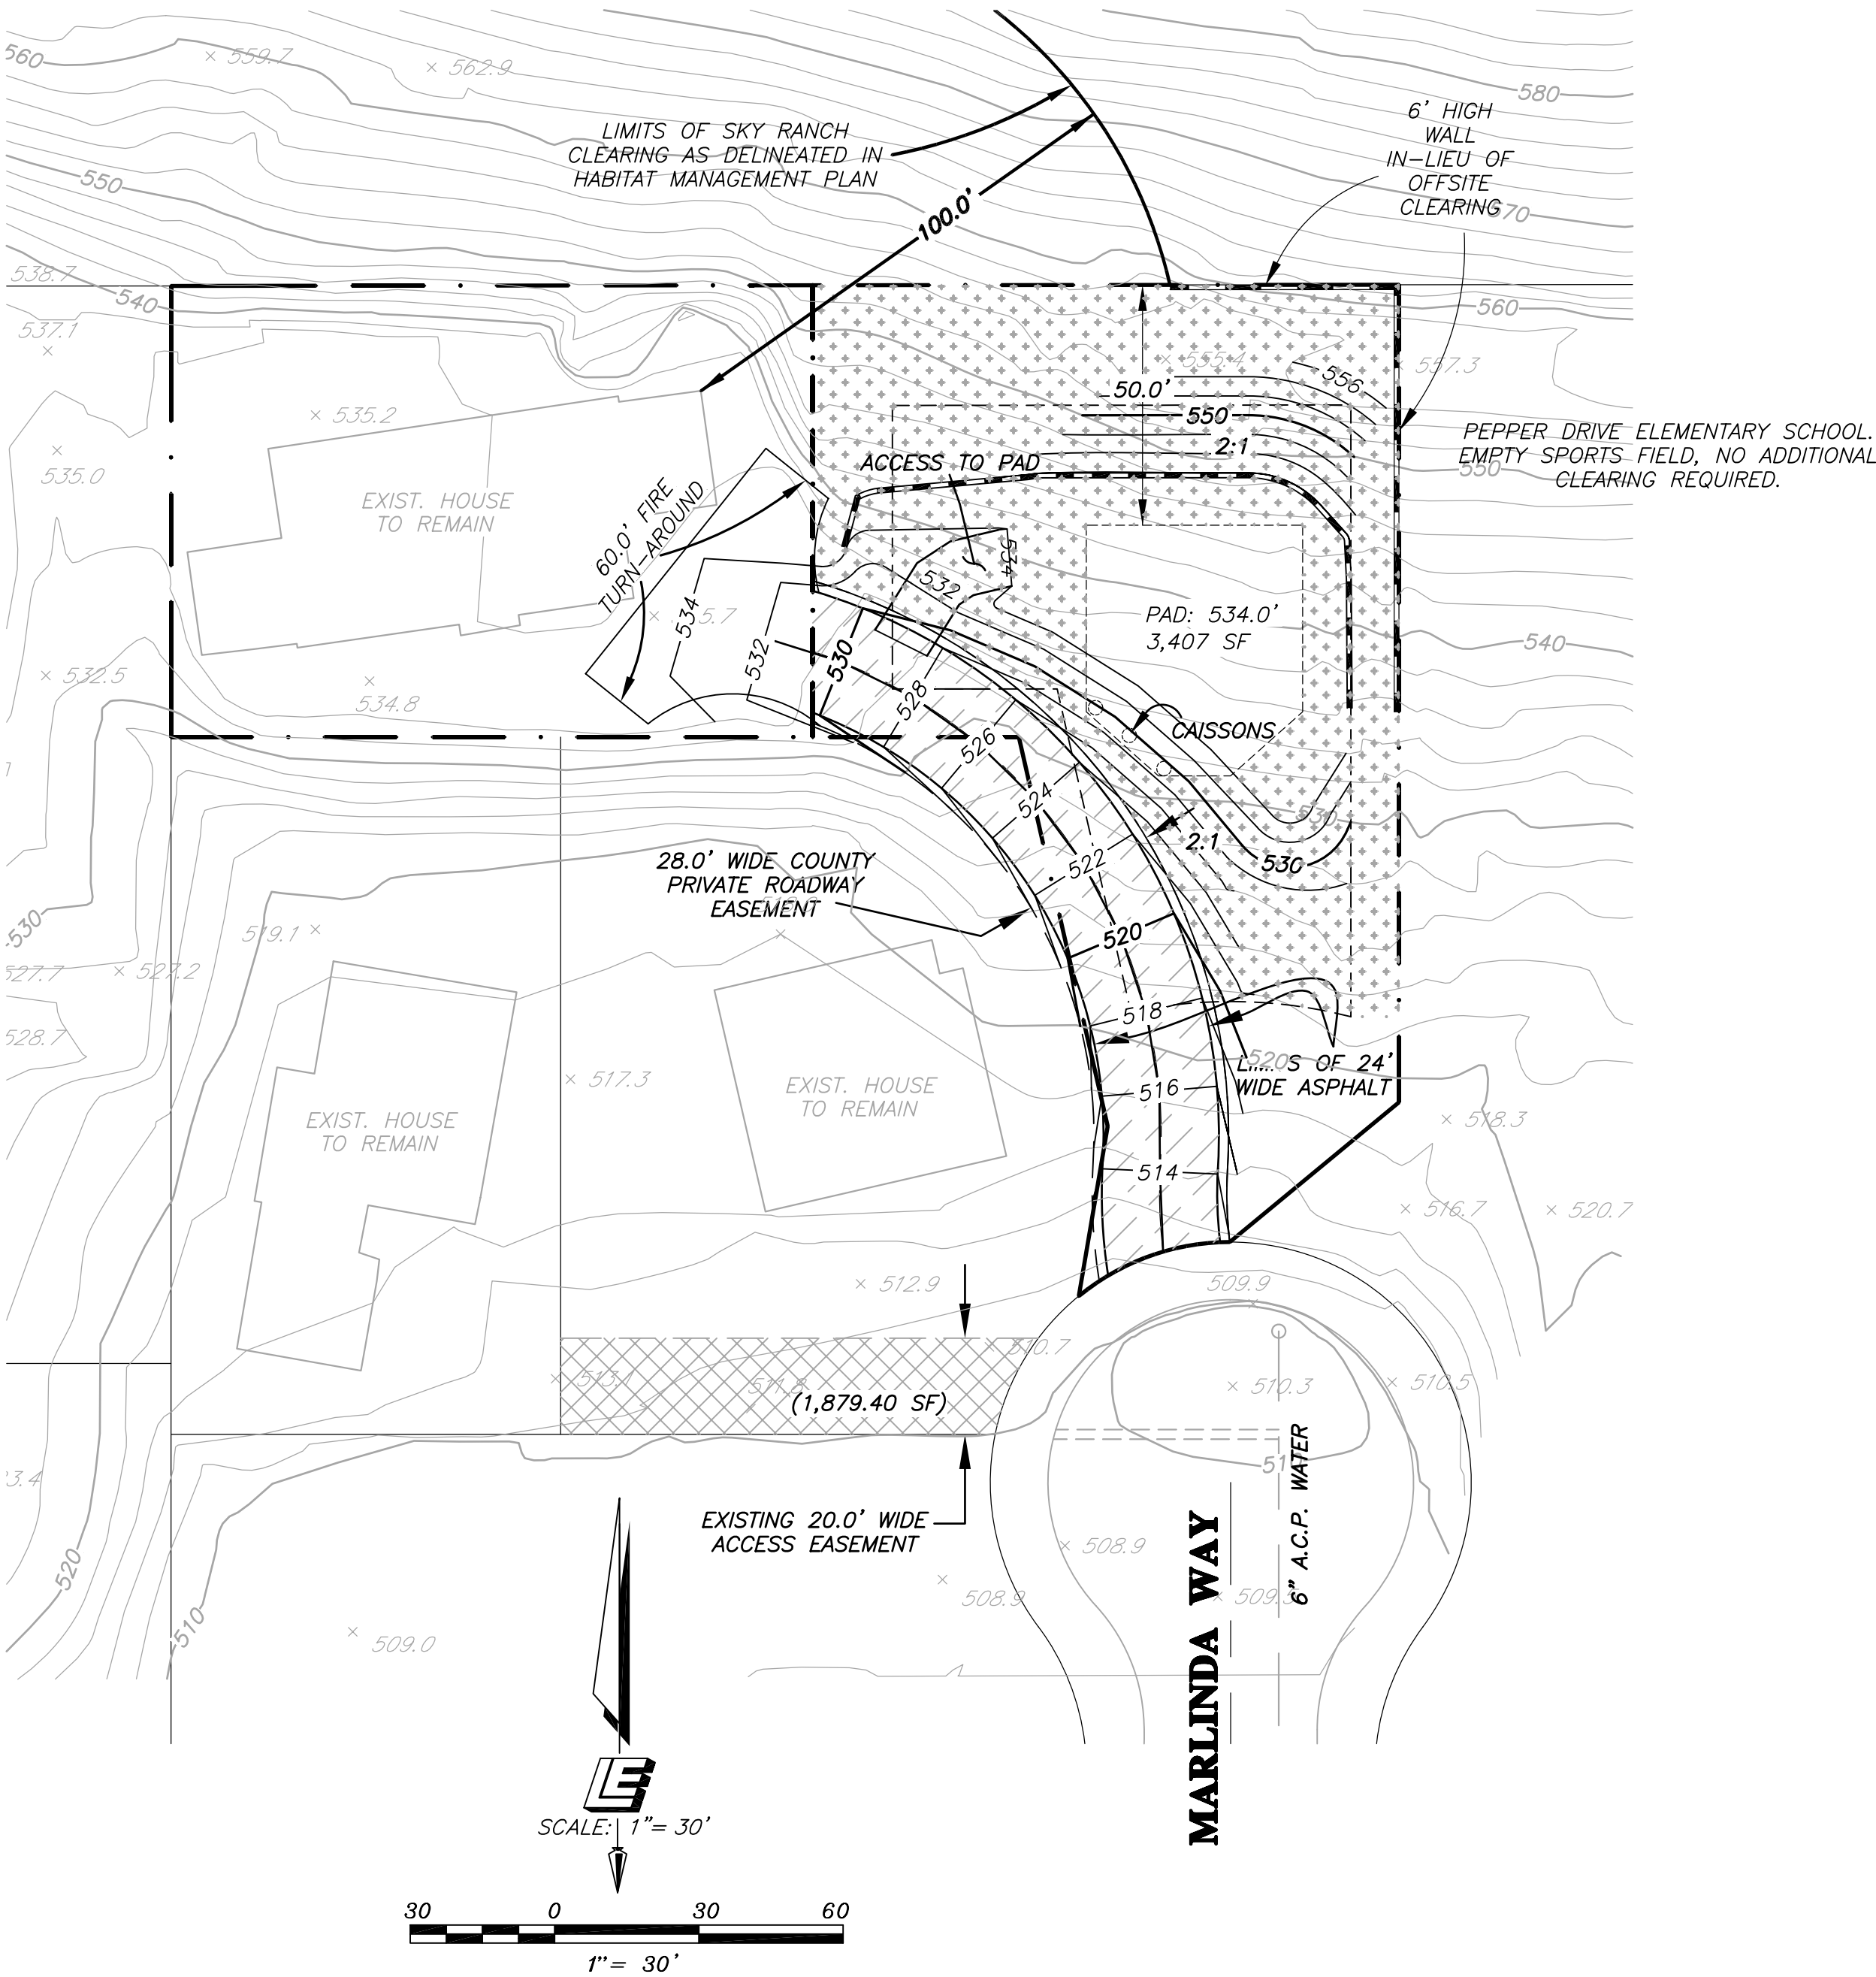

FIRE PROTECTION PLAN LEGEND:

BOUNDARY	
PROPOSED LOT LINE	
PROPOSED EASEMENT	
PROPOSED 10' MAX RET. WALL	
DAYLIGHT LINE	
PROPOSED CONTOUR LINE	
EXISTING CONTOUR LINE	
ZONE 1 FIRE AREA (PLANTING AND IRRIGATION)	
PROPOSED STRUCTURE	

FIRE PROTECTION PLAN NOTES:

1. WATER TO BE PROVIDED TO FUTURE RESIDENCE FOR DOMESTIC AND FIRE USES FROM EXISTING 6" A.C.P. WATER LOCATED AT THE TERMINUS OF MARLINDA WAY.
2. ACCESS TO BOTH PROPOSED LOTS TO BE GAINED FROM MARLINDA WAY ONTO PROPOSED 28' PRIVATE DRIVEWAY EASEMENT AS SHOWN ON TPM NO. 20925.
3. BUILDING IGNITION AND FIRE RESISTANCE AS WELL AS FIRE PROTECTION SYSTEMS AND EQUIPMENT TO BE RE-EVALUATED DURING BUILDING PERMIT PROCESSING. NO STRUCTURES HAVE BEEN PROPOSED AS PART OF THIS APPLICATION. APPLICANT AGREES TO PARTICIPATE IN ANY DEFERRED AGREEMENT APPLICABLE TO THE ABOVE AT THE APPROPRIATE TIME.
4. DEFENSIBLE SPACE AND VEGETATION MANAGEMENT IS SHOWN ON THIS EXHIBIT. ALL PROPOSED SLOPES TO BE PLANTED TO THE SATISFACTION OF THE COUNTY OF SAN DIEGO.
5. STRUCTURE AS SHOWN IS FOR PLANNING PURPOSES ONLY. PROPOSED STRUCTURE WILL CHANGE DURING BUILDING DESIGN REVIEW, HOWEVER A MINIMUM 50 FOOT SETBACK WILL BE MAINTAINED FROM PROPOSED NORTHERLY PROPERTY LINE FOR THE PURPOSES OF ZONE 1 FIRE PROTECTION.

OWNER/APPLICANT:

RICHARD J. AND ONDINA P. HIEL
2040 MARLINDA WAY
EL CAJON, CA 92021
PH: (619) 448-8689